


ALTIOSZAAL

LICHTPLAN

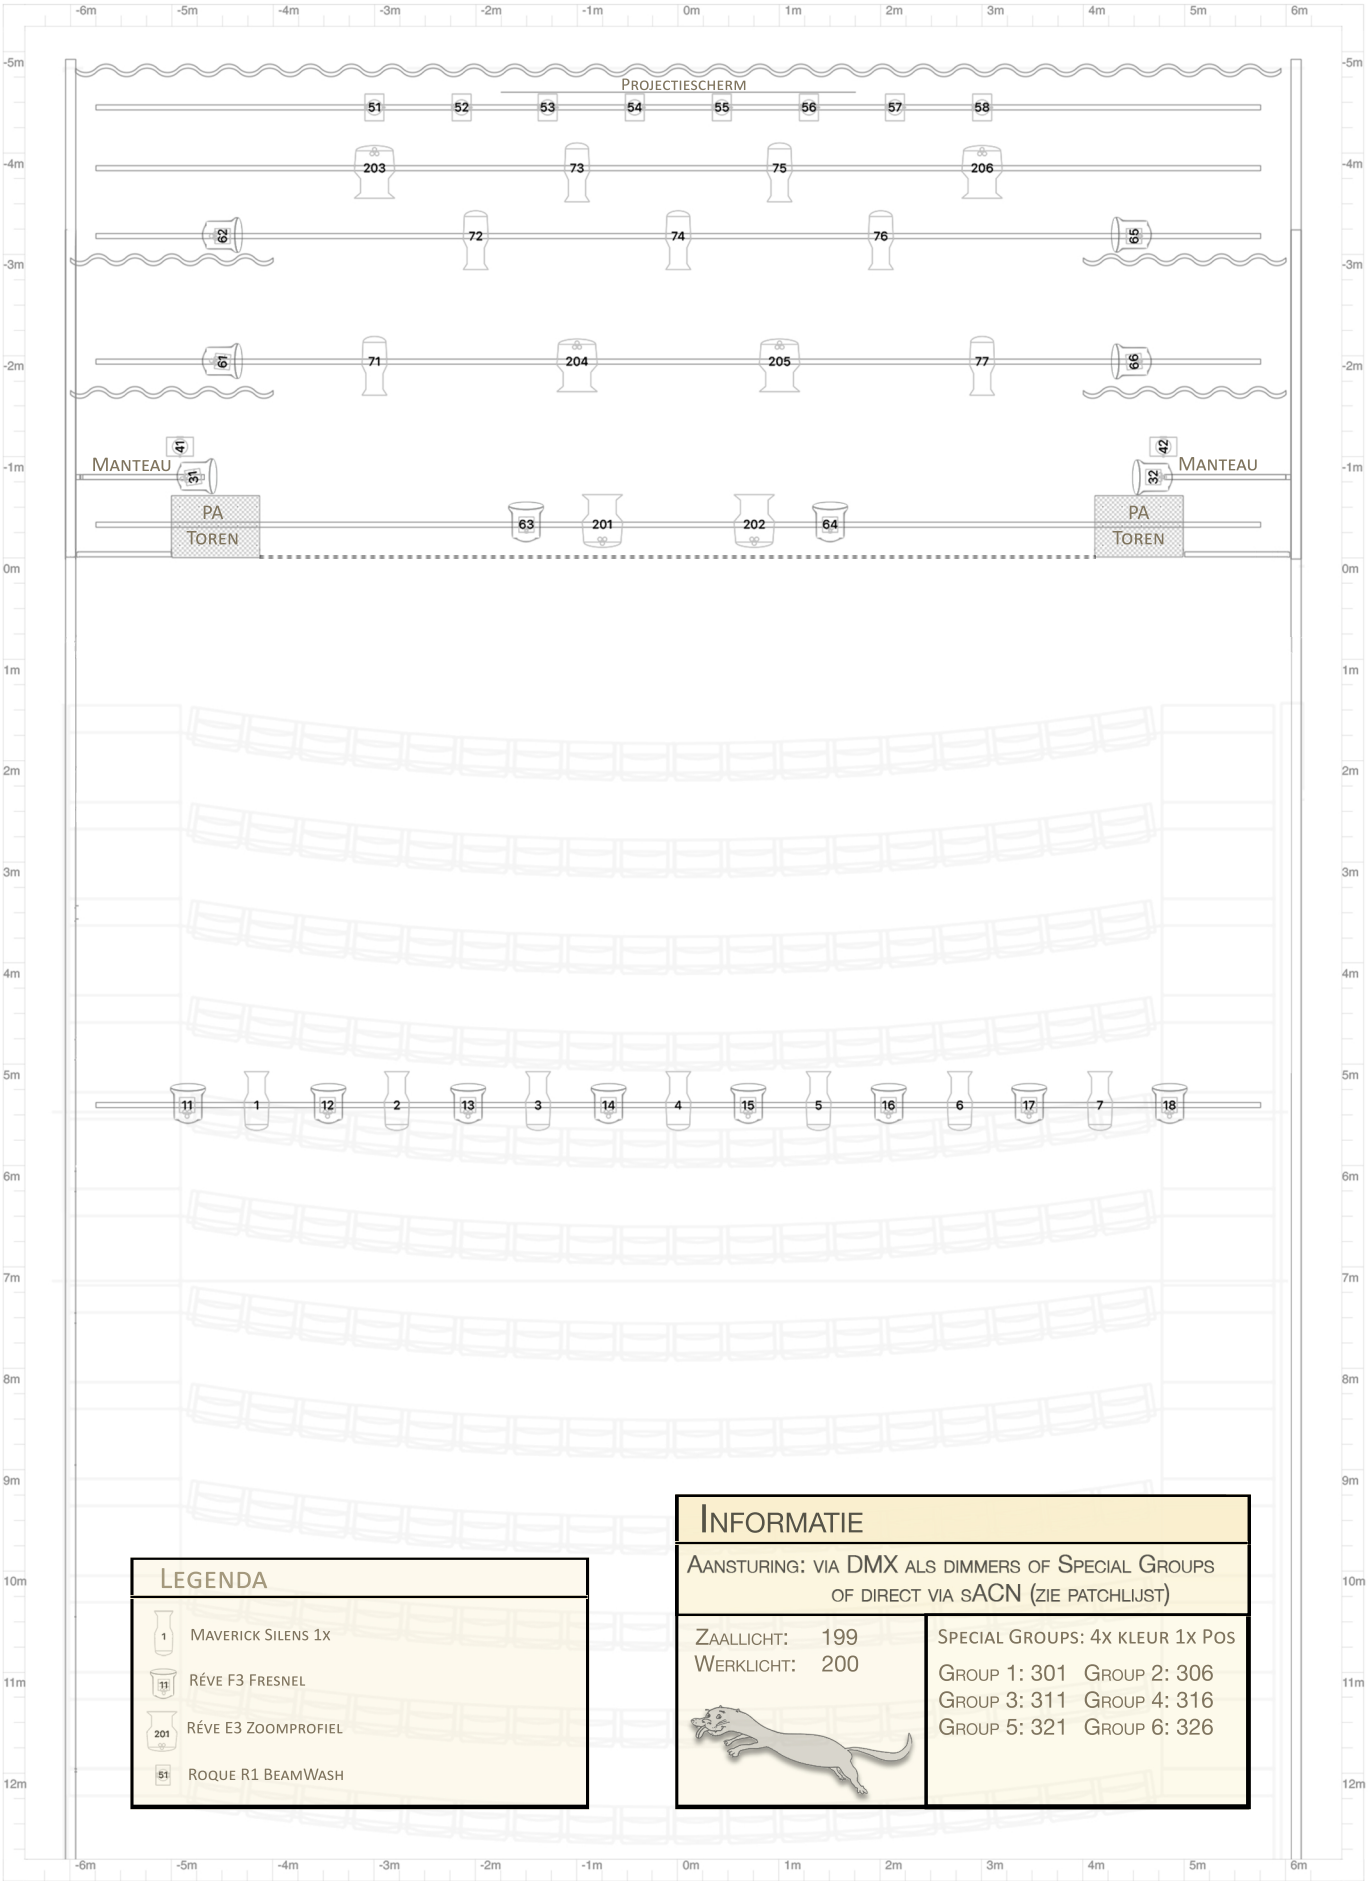

ALTIOSZAAL

PATCHLIJST

Spots Zaalbrug		Mode: 36ch
Chauvet		Silens 1x
Head No	Uni/Address	
1	10-1	
2	10-40	
3	10-79	
4	10-118	
5	10-157	
6	10-196	
7	10-235	

Spots Toneel		Mode: 36ch
Chauvet		Silens 1x
Head No	Uni/Address	
71	3-109	
72	3-148	
73	3-187	
74	3-226	
75	3-265	
76	3-304	
77	3-343	

Fresnel Zaalbrug		Mode: 18ch
Chauvet		Ovation Réve F-3
Head No	Uni/Address	
11	10-274	
12	10-292	
13	10-310	
14	10-328	
15	10-346	
16	10-364	
17	10-382	
18	10-400	

Fresnel Toneel		Mode: 18ch
Chauvet		Ovation Réve F-3
Head No	Uni/Address	
61	3-1	
62	3-19	
63	3-37	
64	3-55	
65	3-73	
66	3-91	

Beams Toneel		Mode: 21ch
Chauvet		Rogue R1BeamWash
Head No	Uni/Address	
51	2-43	
52	2-64	
53	2-85	
54	2-106	
55	2-127	
56	2-148	
57	2-169	
58	2-190	

Fresnel Manteaux		Mode: 18ch
Chauvet		Ovation Réve F-3
Head No	Uni/Address	
31	2-211	
32	2-229	

Beams Manteaux		Mode: 21ch
Chauvet		Rogue R1BeamWash
Head No	Uni/Address	
41	2-001	
42	2-022	

Beams Vloer		Mode: 21ch
Chauvet		Rogue R1BeamWash
Head No	Uni/Address	
401	3-401	
402	3-419	
403	3-437	
404	3-455	

Profielen Toneel		Mode: 18ch
Chauvet		Ovation Réve E-3
Head No	Uni/Address	
201	3-401	
202	3-419	
203	3-437	
204	3-455	
205	3-473	
206	3-491	

Zaallicht LOS	Informatie	
1-491	Universe 1: Huislijn/Dimmers	Overige dimmers: 101 t/m 133 
1-492	Universe 2: Manteaux/Trek5	
1-493	Universe 3: Trek 1 t/m 4	
1-494	Universe 5: Vloer	
1-495	Universe 10: Zaalbrug	