

Project: SCOUWBURG ORPHEUS, APELDOORN



STICHTINGTEKENING

Onderwerp: LANGSDOORSNEDE RABOBANK_ZAAL




Schaal: NVT Datum: 18-12-2004
 Formaat: A3 Rev. dat.

Eenheid: CM Get.: B. Middelweerd

KORTE LEIDSEWARSSTRAAT 12
 1017 RC AMSTERDAM
 T 020-6266411 F 020-6266417

Tekeningnr. / Bestandsnaam: APE12bLD

Fase: C

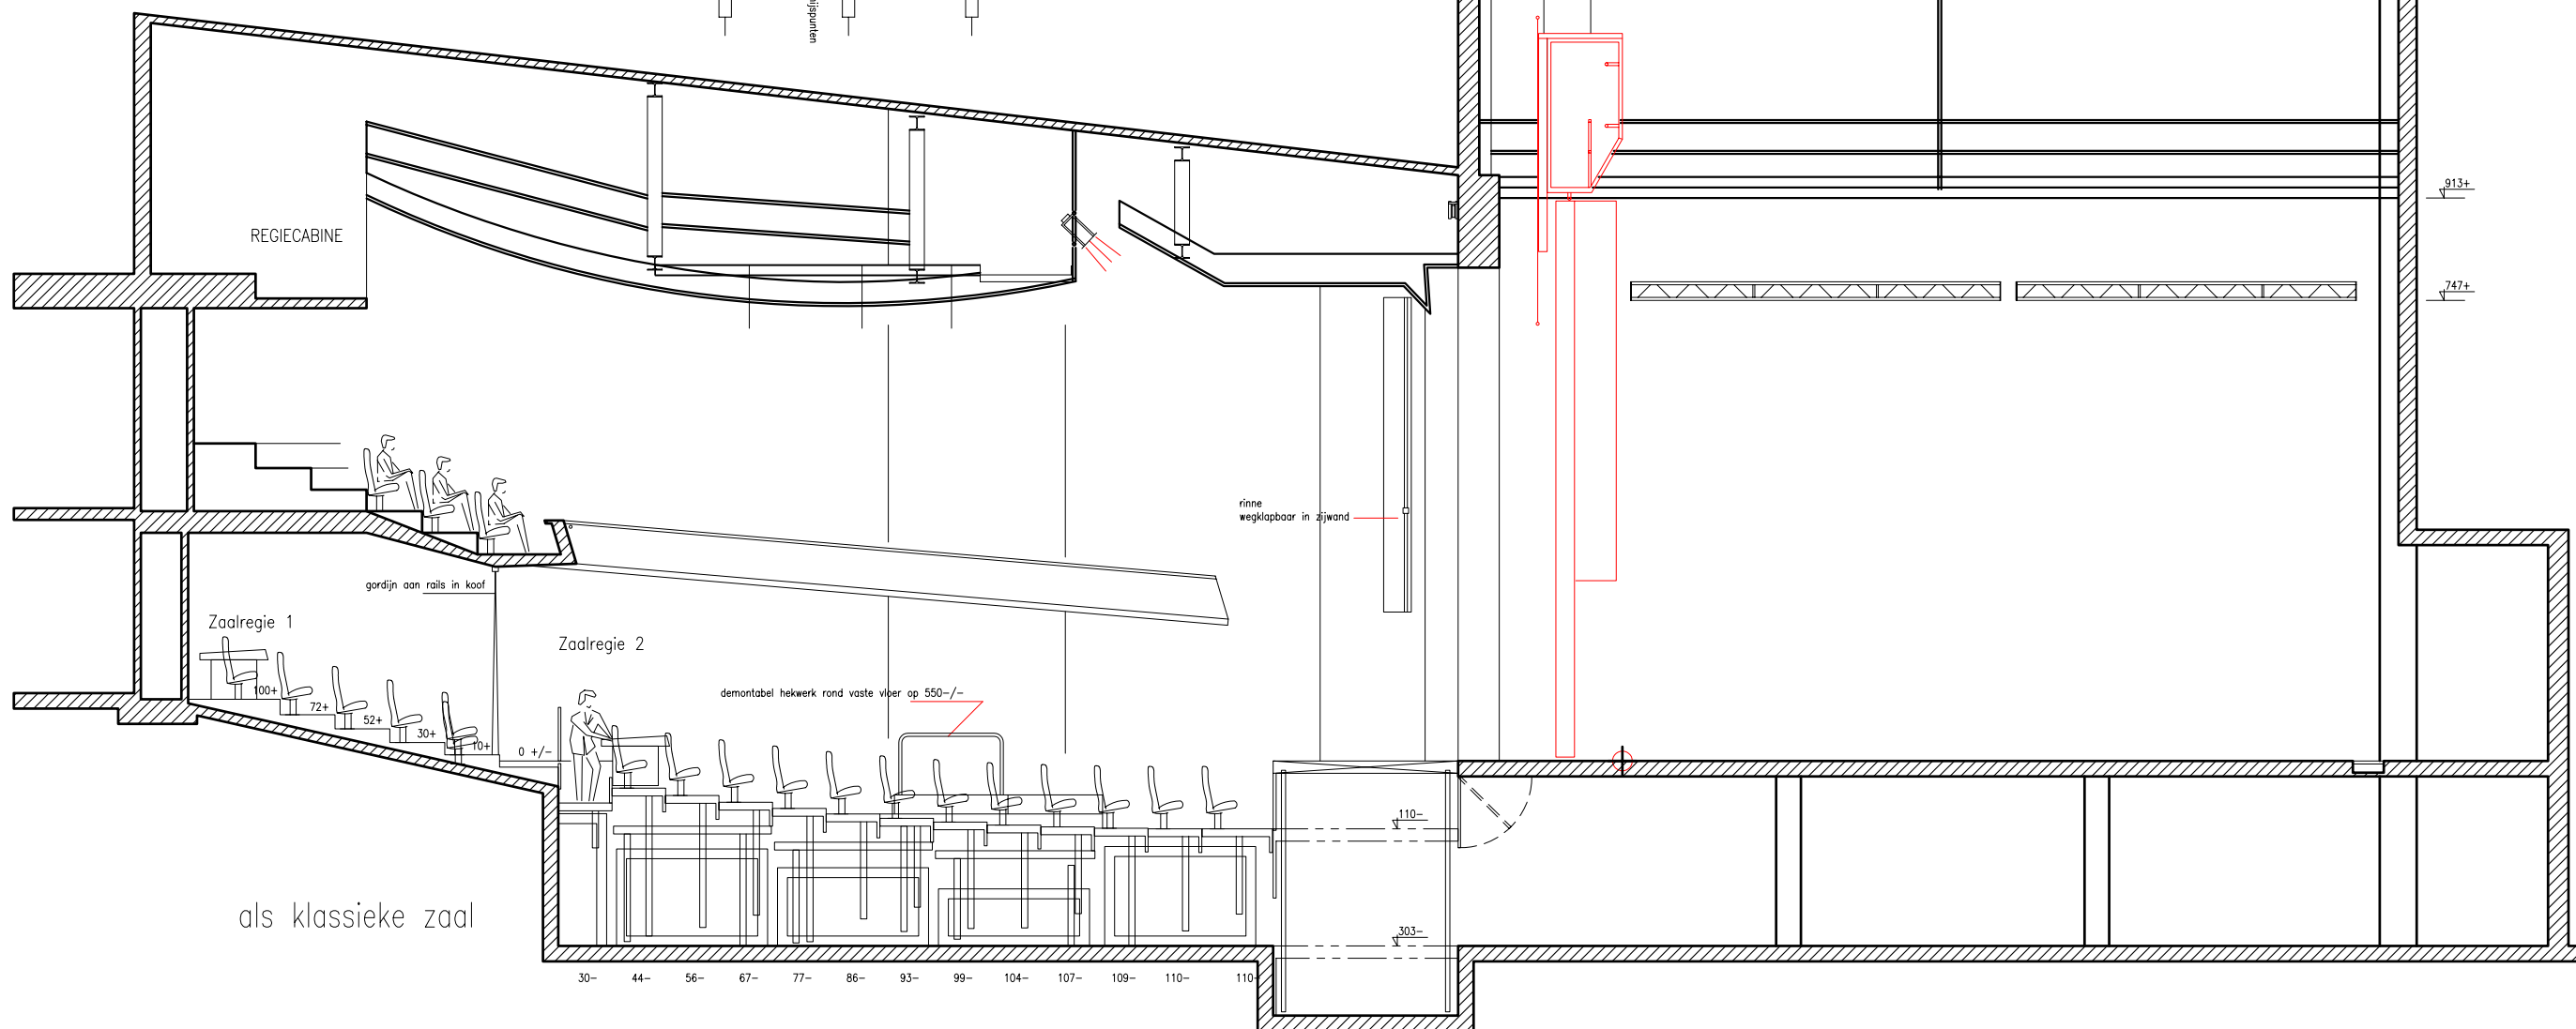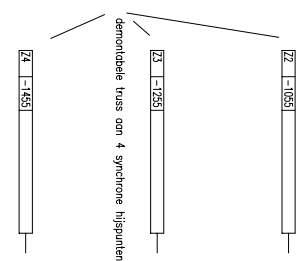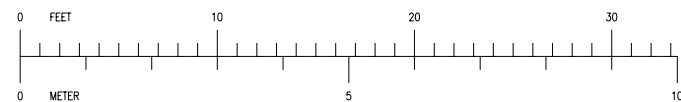

1207	Finscham
1187	Finscham
1167	Horizontaal
1147	
1127	
1107	
1087	
1067	
1047	
1027	
1007	
987	
967	
947	
927	
907	
887	
867	
847	
827	
807	
787	
767	
747	
727	
707	
687	
667	
647	
627	
607	
587	
567	
547	
527	
507	
487	
467	
447	
427	
407	
387	
367	
347	
327	
307	
287	
267	
247	
227	
207	
187	
167	
147	
127	
107	
87	
67	
47	

